



SI NO	NOTE	AREA/SFT
(01)	Building-01: 2nd Storied Steel Building 95' X75'= 7125 X 2= 14250 Sft.	14250.00 Sft.
(02)	Building-02: 2nd Storied Steel Building 150' X45'=6750 X 2= 13500Sft.	13500.00 Sft.
(03)	Office Building: 3rd STORIED AREA- 30' X 25' -750 X 3=2250.SFT	3000.00 Sft.
(04)	5th Storied Dormitory Building 35' x 28' = 980 x 5 =4900 sft	4900.00 Sft.
(05)	SUB STATION & GENERATOR AREA=20' X 20'=400 SFT	400.00 Sft.
(06)	Wastage warehouse 20' x 30' -600 sft	600.00 Sft.
(07)	water Pump (10 X10 -100 Sft.)	100.00 Sft.
(08)	SECURITY ROOM (10' X 10')	100.00 Sft.
(09)	Play Ground, Road, parking, Garden, Load-Unloading Area , Others Open Space Land, Assembly Area	17208.12 Sft.
	<b>TOTAL AREA</b>	

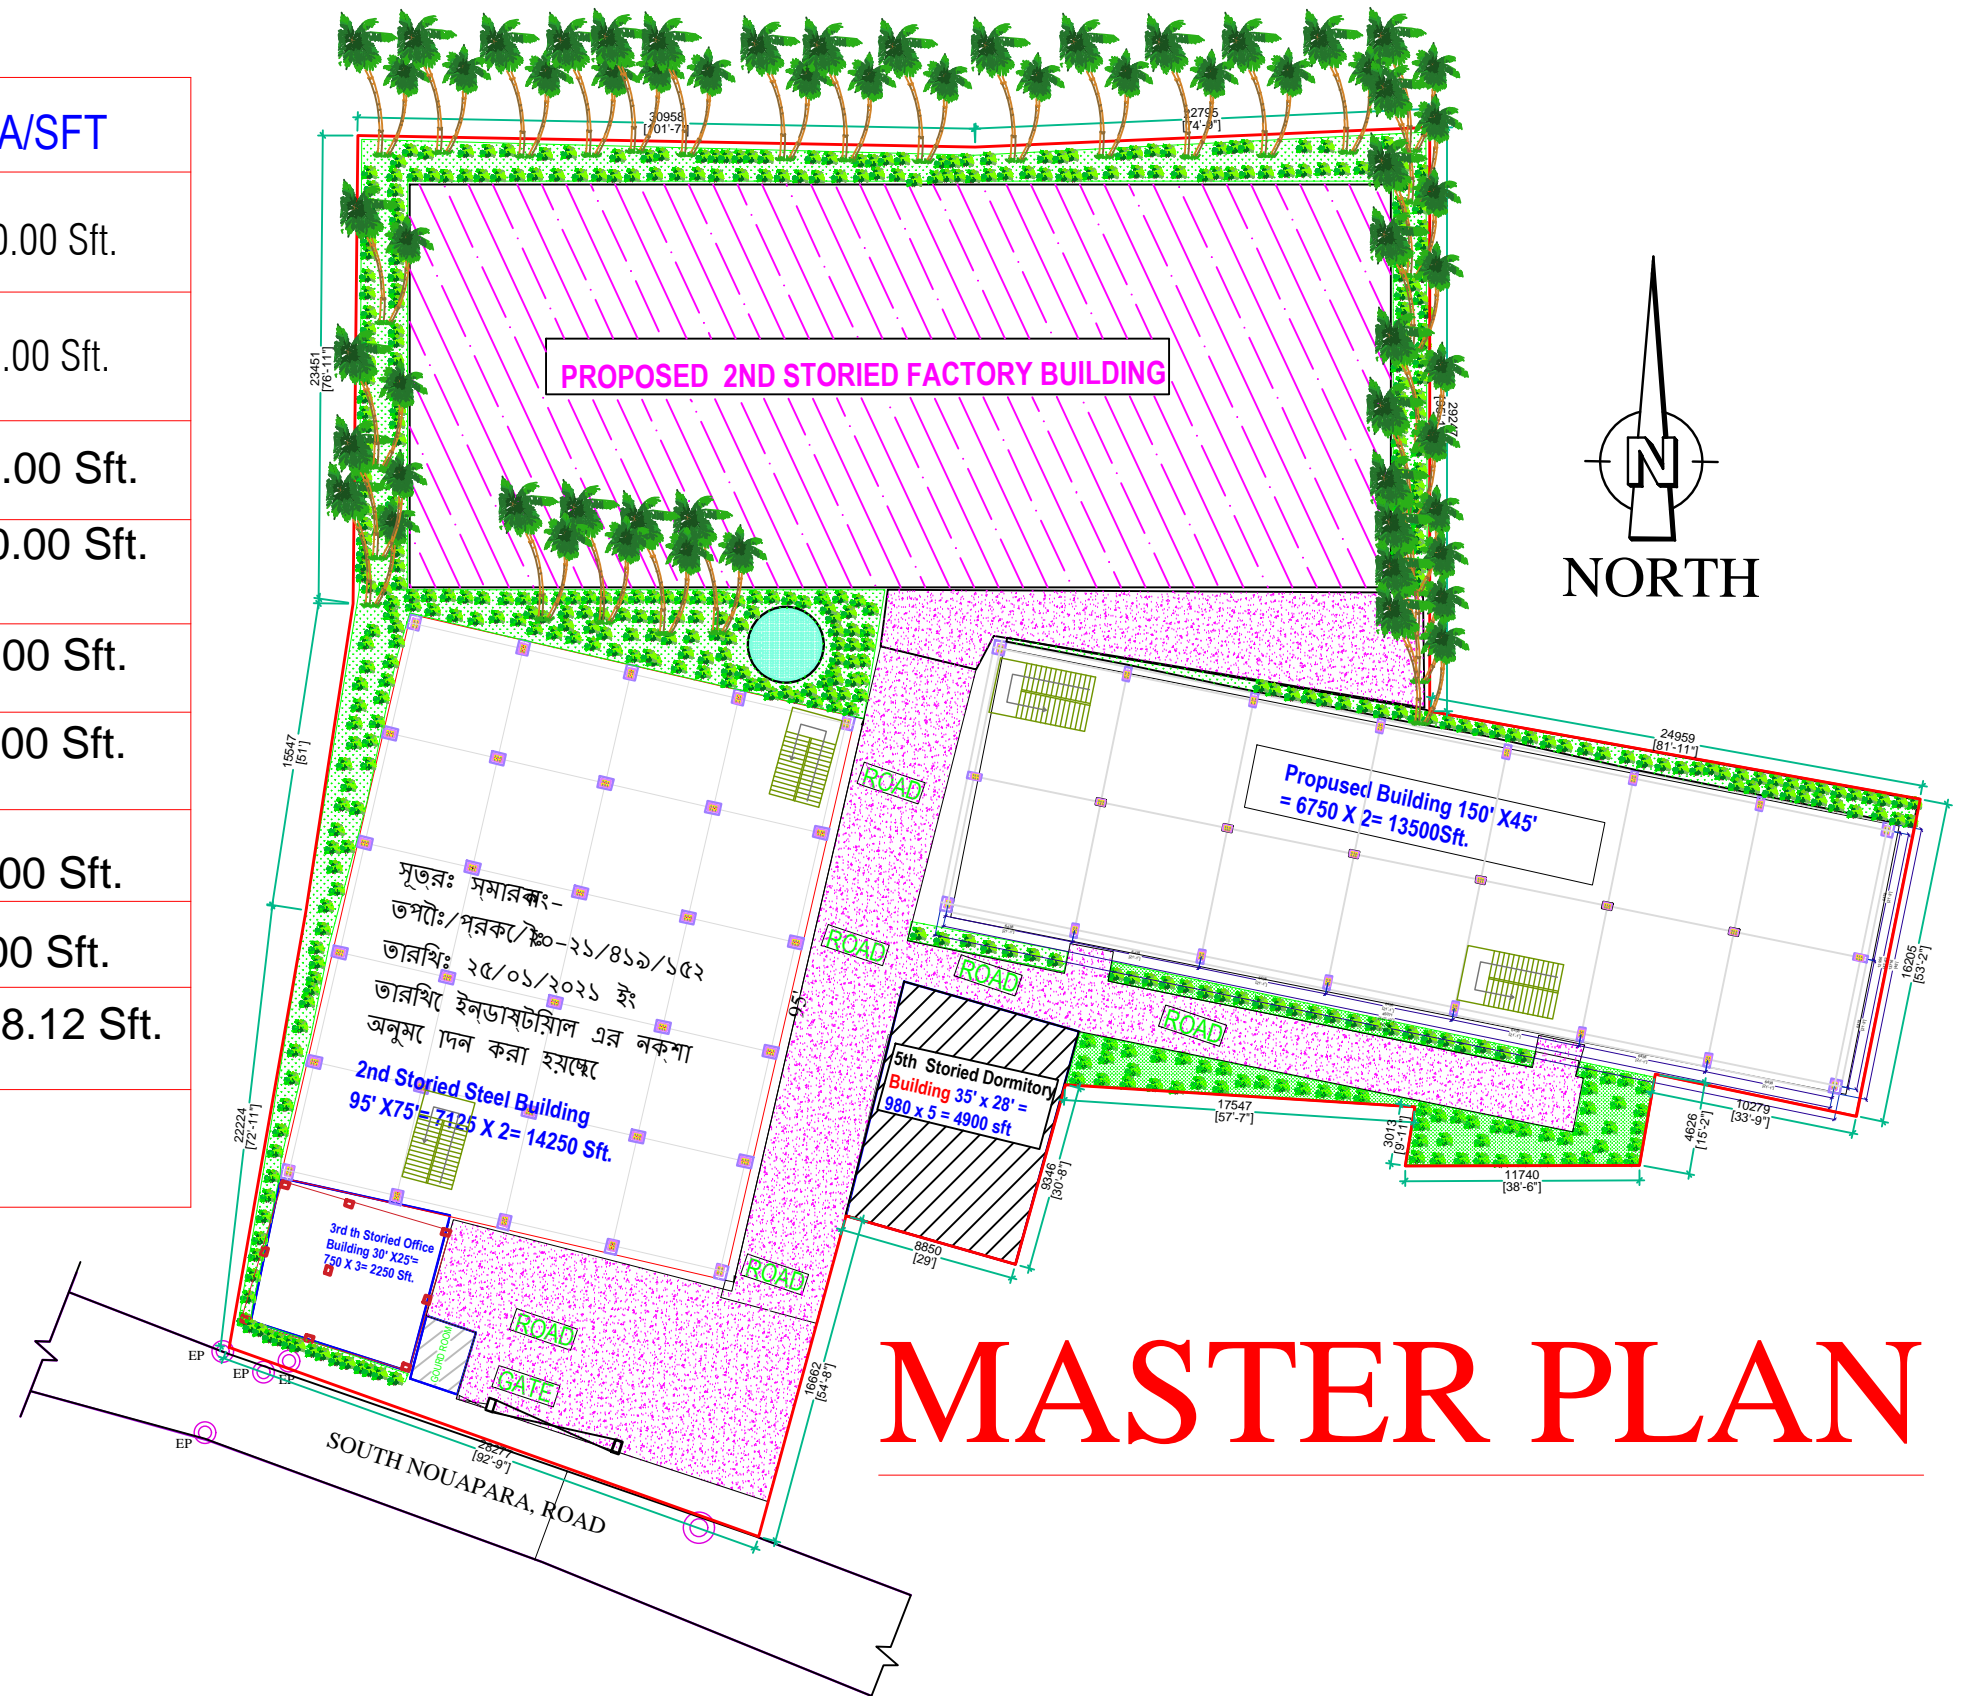

CLIENT:- INSHA FOOD & BEVERAGE LTD.	OWNER NAME & SIGNATURE:	LAND AREA:	DESIGN ENGINEER:		CHECKED BY:		DRAWN BY:	Revision No.	APPROVED BY:		CONSULTANT
PROJECT:- PROPOSED STRUCTURAL DESIGN AND DRAWING FOR 01) MOHAMMAD SEPON. 02) SHORIYA AKTER SEMO."INSHA FOOD & BEVERAGE LTD."  MOUZA NAME: JL NO-NOAPARA-193, HOLDING NO-1562. KHATIAN NO- 1563, S.A-47.72, R.S-27.99, PLOT NO- S.A-322/547, 323.325. R.S-463,464,516, DAG NO- 463,464, 516.  POST- NOAPARA, TARABO, UPAZILA: RUPGANJ, DIST: NARAYANGANJ, BANGLADESH.	NAME: MOHAMMAD SHIPON  MANAGING DIRECTOR	TOTAL LAND AREA: 77.00 DECMALL TOTAL AREA: 33538.12 SFT.	ENGR. MD. FAKRUL ALOM STRUCTURAL DESIGNER B.Sc. Engg. (Civil), MIEB No- 40239	ENGR. MD. ABU BAKKAR STRUCTURAL DESIGNER B.Sc. Engg. (Civil) BUET, MIEB No- 0000	ENGR. MD. MOSHIUR RAHMAN STRUCTURAL DESIGNER B.Sc. Engg. (Civil)	ENGR. MD. SOBUZ ISLAM ENGINEER (Civil)	MD. AL IMRAN B.Sc. Engg. (Civil)	Submission No.			<div><b>FAMOUS STEEL BUILDING</b> H.M Siddique Mansion, Suite-203/B (2nd Floor), 55 / A Purana Pallan, Dhaka-1000, Bangladesh, CELL : +88-01714-051406, +88 01705194763 E-mail: <a href="mailto:temousstb@gmail.com">temousstb@gmail.com</a>, Web: <a href="http://www.famoussteelbd.com">www.famoussteelbd.com</a></div>
							SCALE	Not to scale			
							Sheet No.				
							DATE	16.08.2023			
							MD. MITHUN ALI ARCHITECT				